


GENERAL NOTES:


1. ALL SPECIALIST WORKS DETAILS AND ANY DEVIATIONS FROM THIS CONSTRUCTION DRAWINGS, THE CONTRACTOR / SUB-CONTRACTOR ARE TO PROVIDE SHOP DRAWINGS FOR ARCHITECTS / ENGINEERS APPROVAL PRIOR TO CONSTRUCTION.
2. THIS DRAWING SHOULD BE READ AND NOT MEASURED.
3. ALL DIMENSIONS ARE IN FEET AND LEVELS ARE IN FEET UNLESS STATED OTHERWISE.
4. ALL DRAWINGS MUST BE CROSS REFERENCE IN CASE OF ANY DOUBT / DISCREPANCY.
5. TOC REPRESENTS TOP OF CONCRETE & FFL REPRESENTS FINISHED FLOOR LEVELS. ALL DIMENSIONS SHOWN IN THE DRAWINGS ARE STRUCTURAL / MASONARY DIMENSIONS.
6. ALL ARCHITECTURAL DRAWINGS MUST BE REFERRED IN COORDINATION WITH STRUCTURAL DRAWINGS.

KEY PLAN:

BLOCK-B

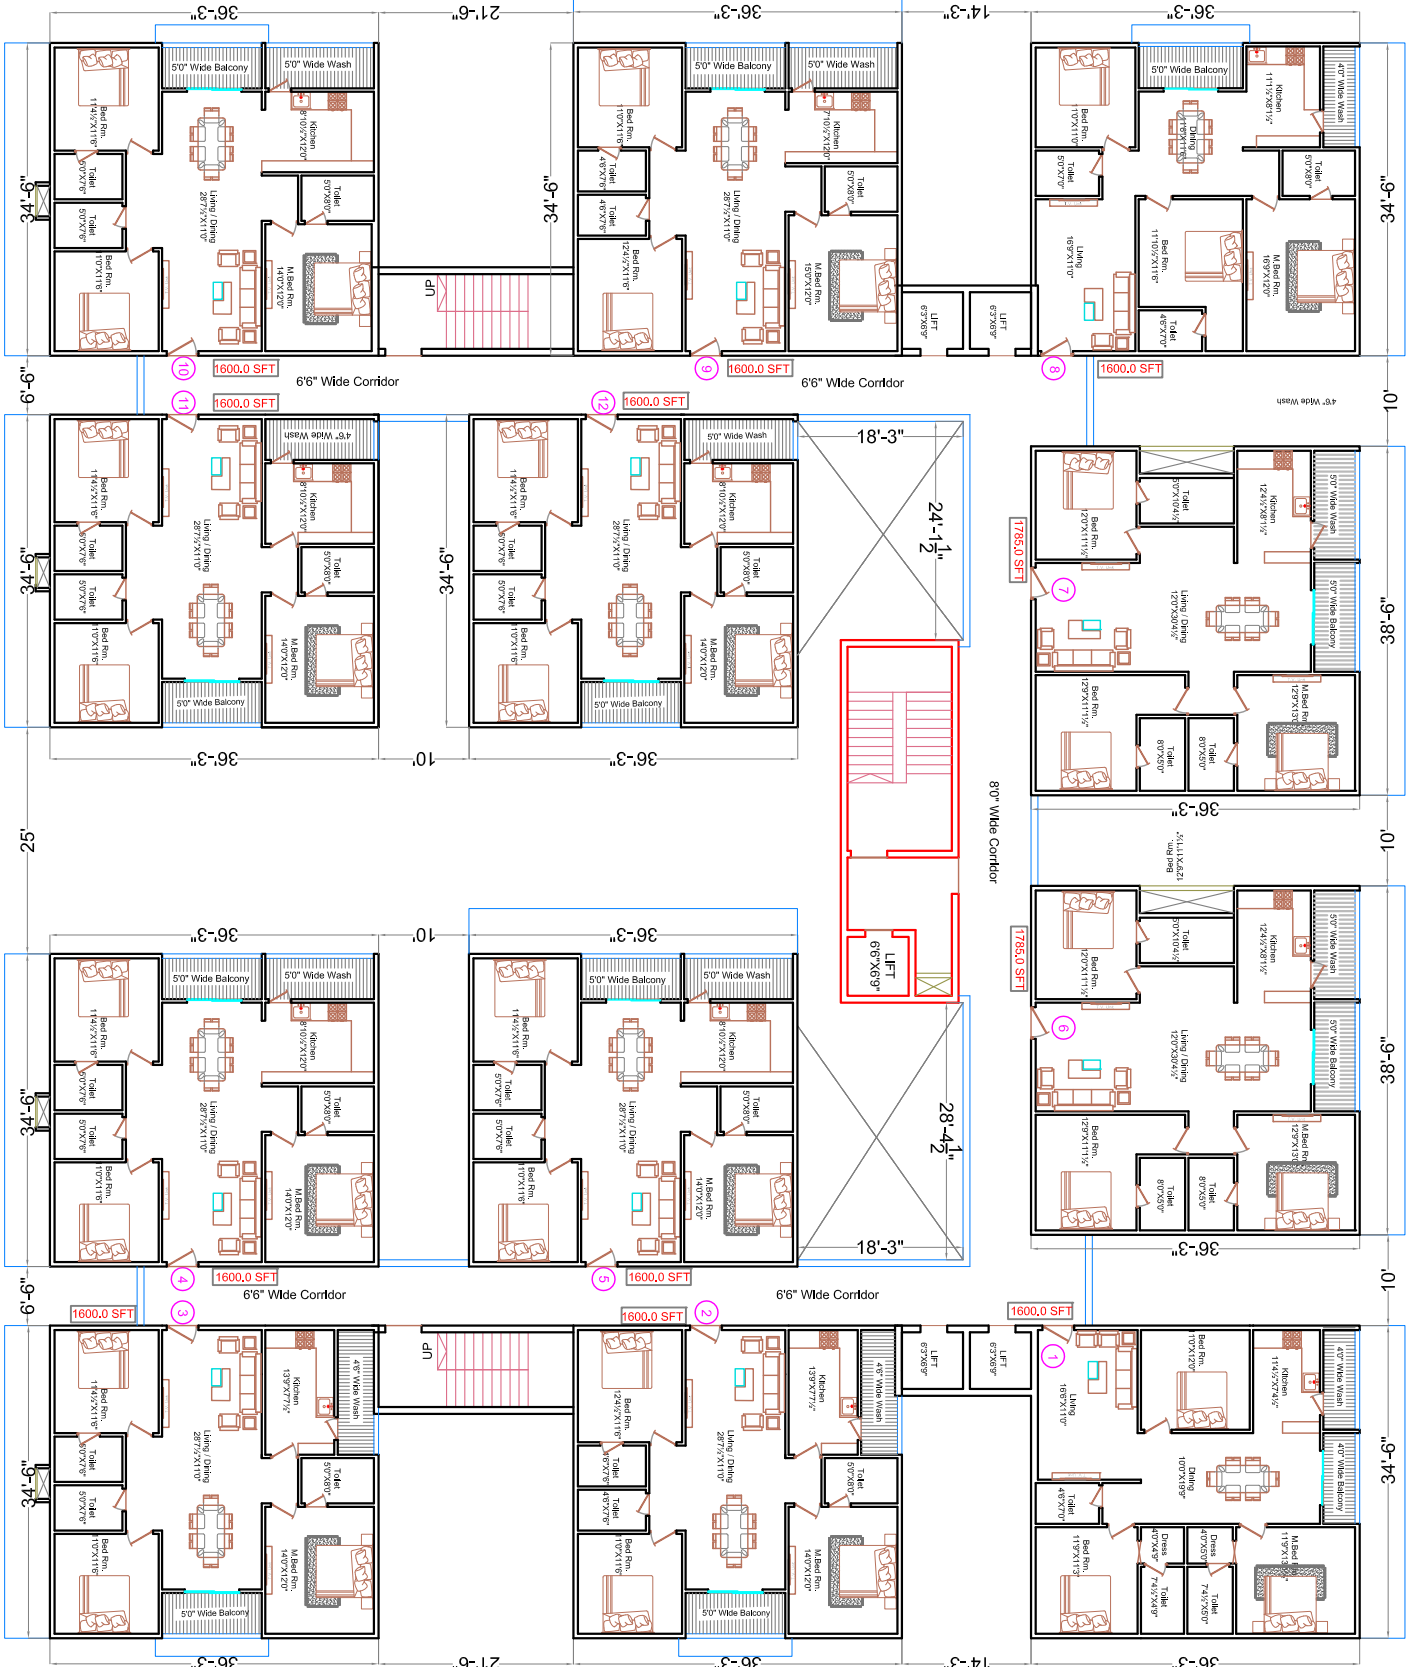

BLOCK-B

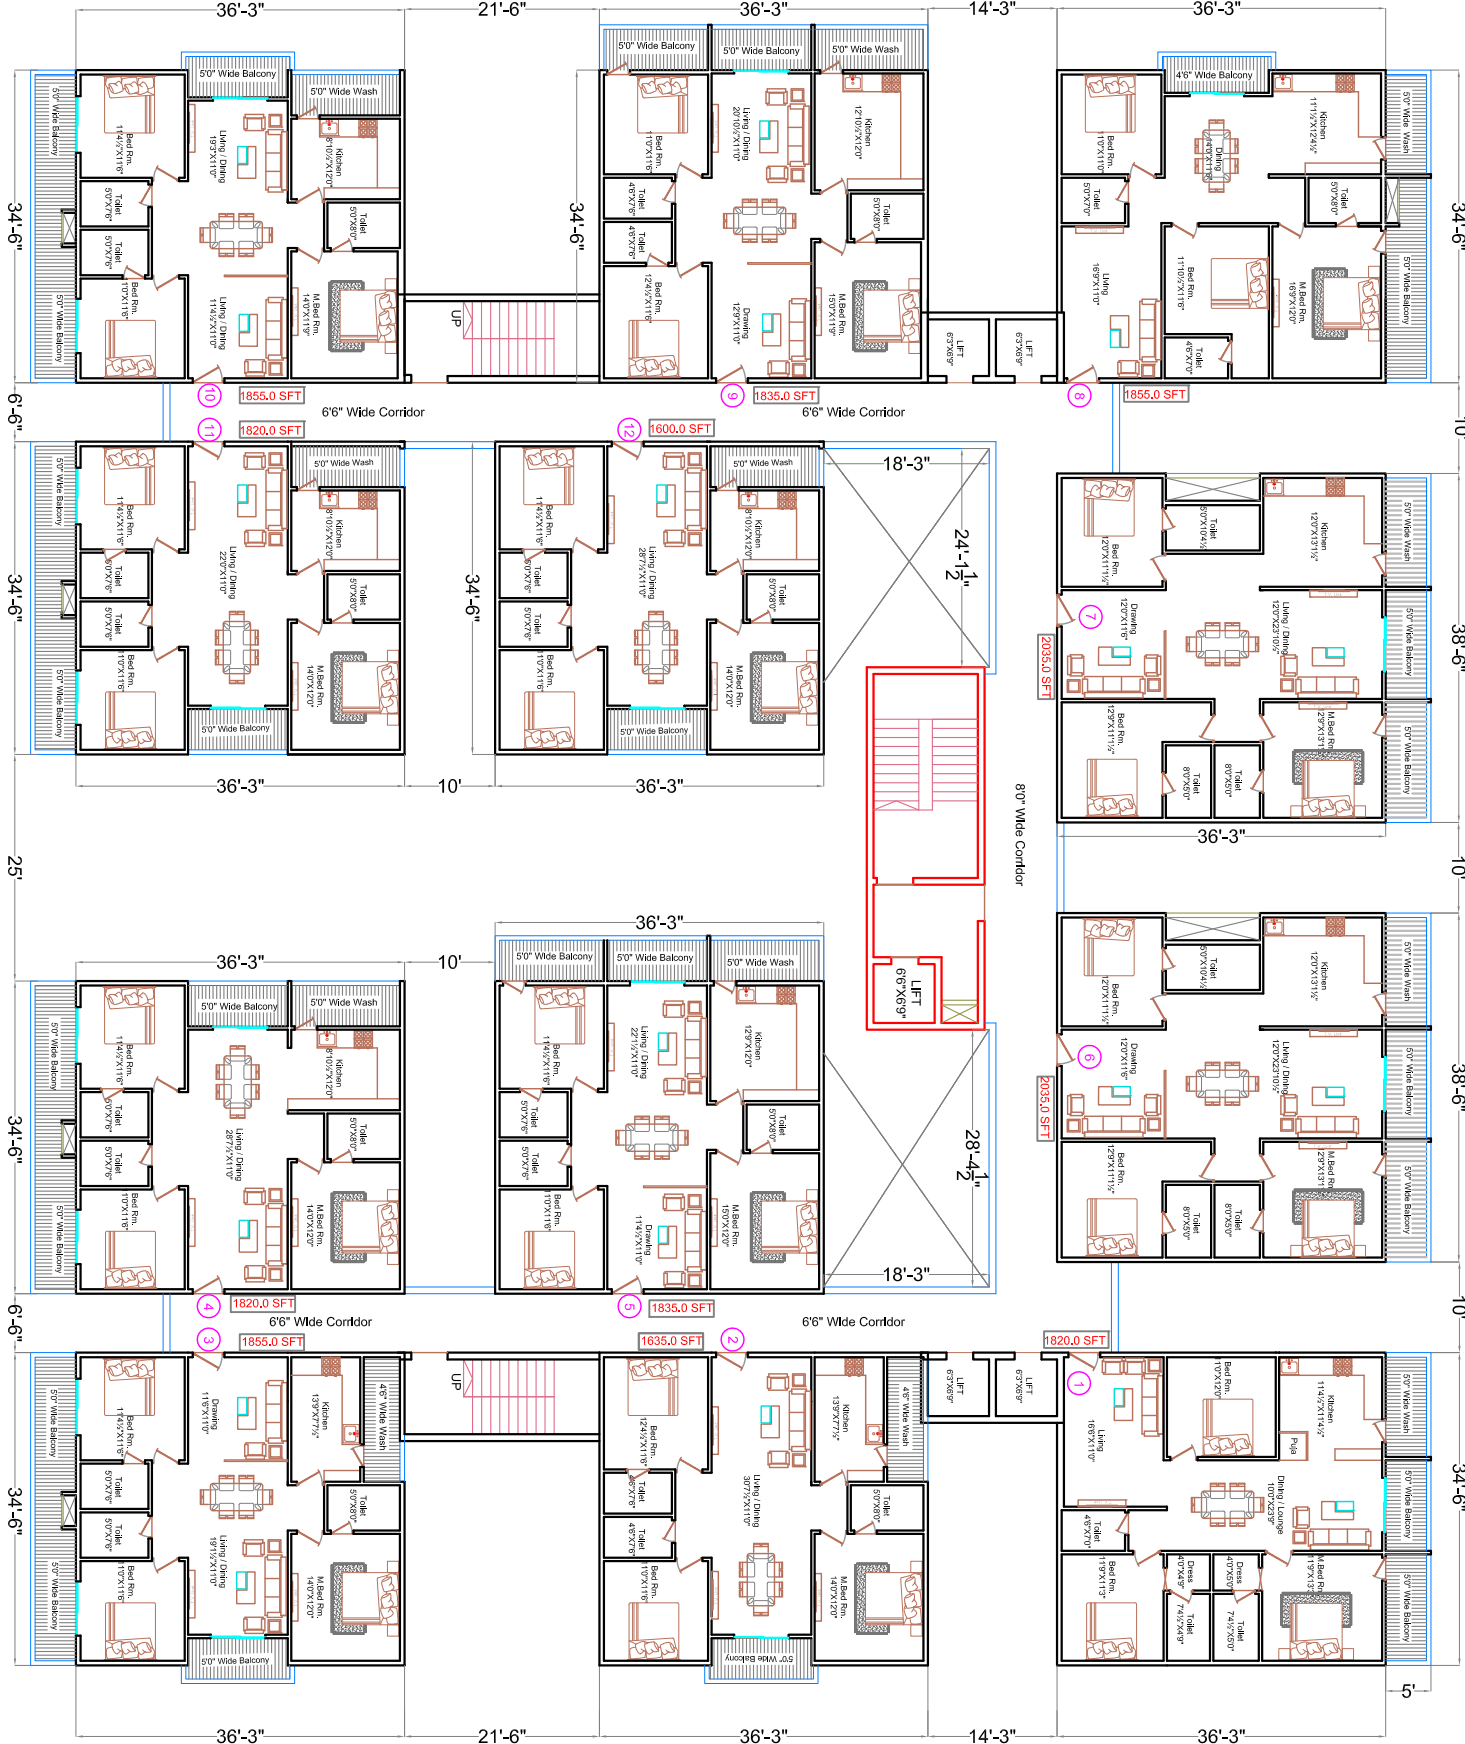

FIRST FLOOR PLAN

TYPICAL FLOOR PLAN

No.	DATE	DESCRIPTION	BY	APPD
REVISIONS.				
REFERENCE DRAWINGS.				
ARCHITECTURAL DRG.		STRUCTURAL DRG.		
AD1 -		SD1 -		
PURPOSE :		AUTHORIZED BY		
FOR APPROVAL		NAME :		
		SIGN :		
		DATE :		
PROJECT CONSULTANTS :				
 Akshaya Infra Consultants Pvt. Ltd. Architects & Engineers.				
Main Office: 1st floor, Bhayam Enclave, V-1-Phase, KRHS Colony, Above More Supermarket, Near Sripuram Junction, Vishakhapatnam-530 003, A.P. +91-40-23154646,4949,4999. akshaya.vsp@akshayainfra.com www.akshayainfra.com				
Branch Office: 9-29-19/A, Flat No. 301, Wolter Heights, Balaji Nagar, Vishakhapatnam-530 003, A.P. 0891-966404781,4782. akshaya.vsp@akshayainfra.com www.akshayainfra.com				
CLIENT :				
CHIEF CONSULTANT : M.SRINIVASA RAO, M.Tech (Struct)				
PROJECT :				
PROPOSED RESIDENTIAL APARTMENT AT KOMPALLY				
BLOCK :				
DRAWING TITLE :				
FIRST & TYPICAL FLOOR PLAN				
ARCHITECT	BHARATHI	APPROVED	M.S.RAO	
DRAWN	SARANYA	DATE	19.11.2021	
CHECKED		SCALE	AS SHOWN	
DRAWING No :		REV.		

This document is property of AKSHAYA INFRA CONSULTANTS PVT. Ltd.
This drawing must not be copied/reproduced/retained/duplicated/disclosed
totally or partially in whatsoever manner, without prior written consent from
AKSHAYA INFRA CONSULTANTS PVT.Ltd.